


# PLAN TOPOGRAFIC

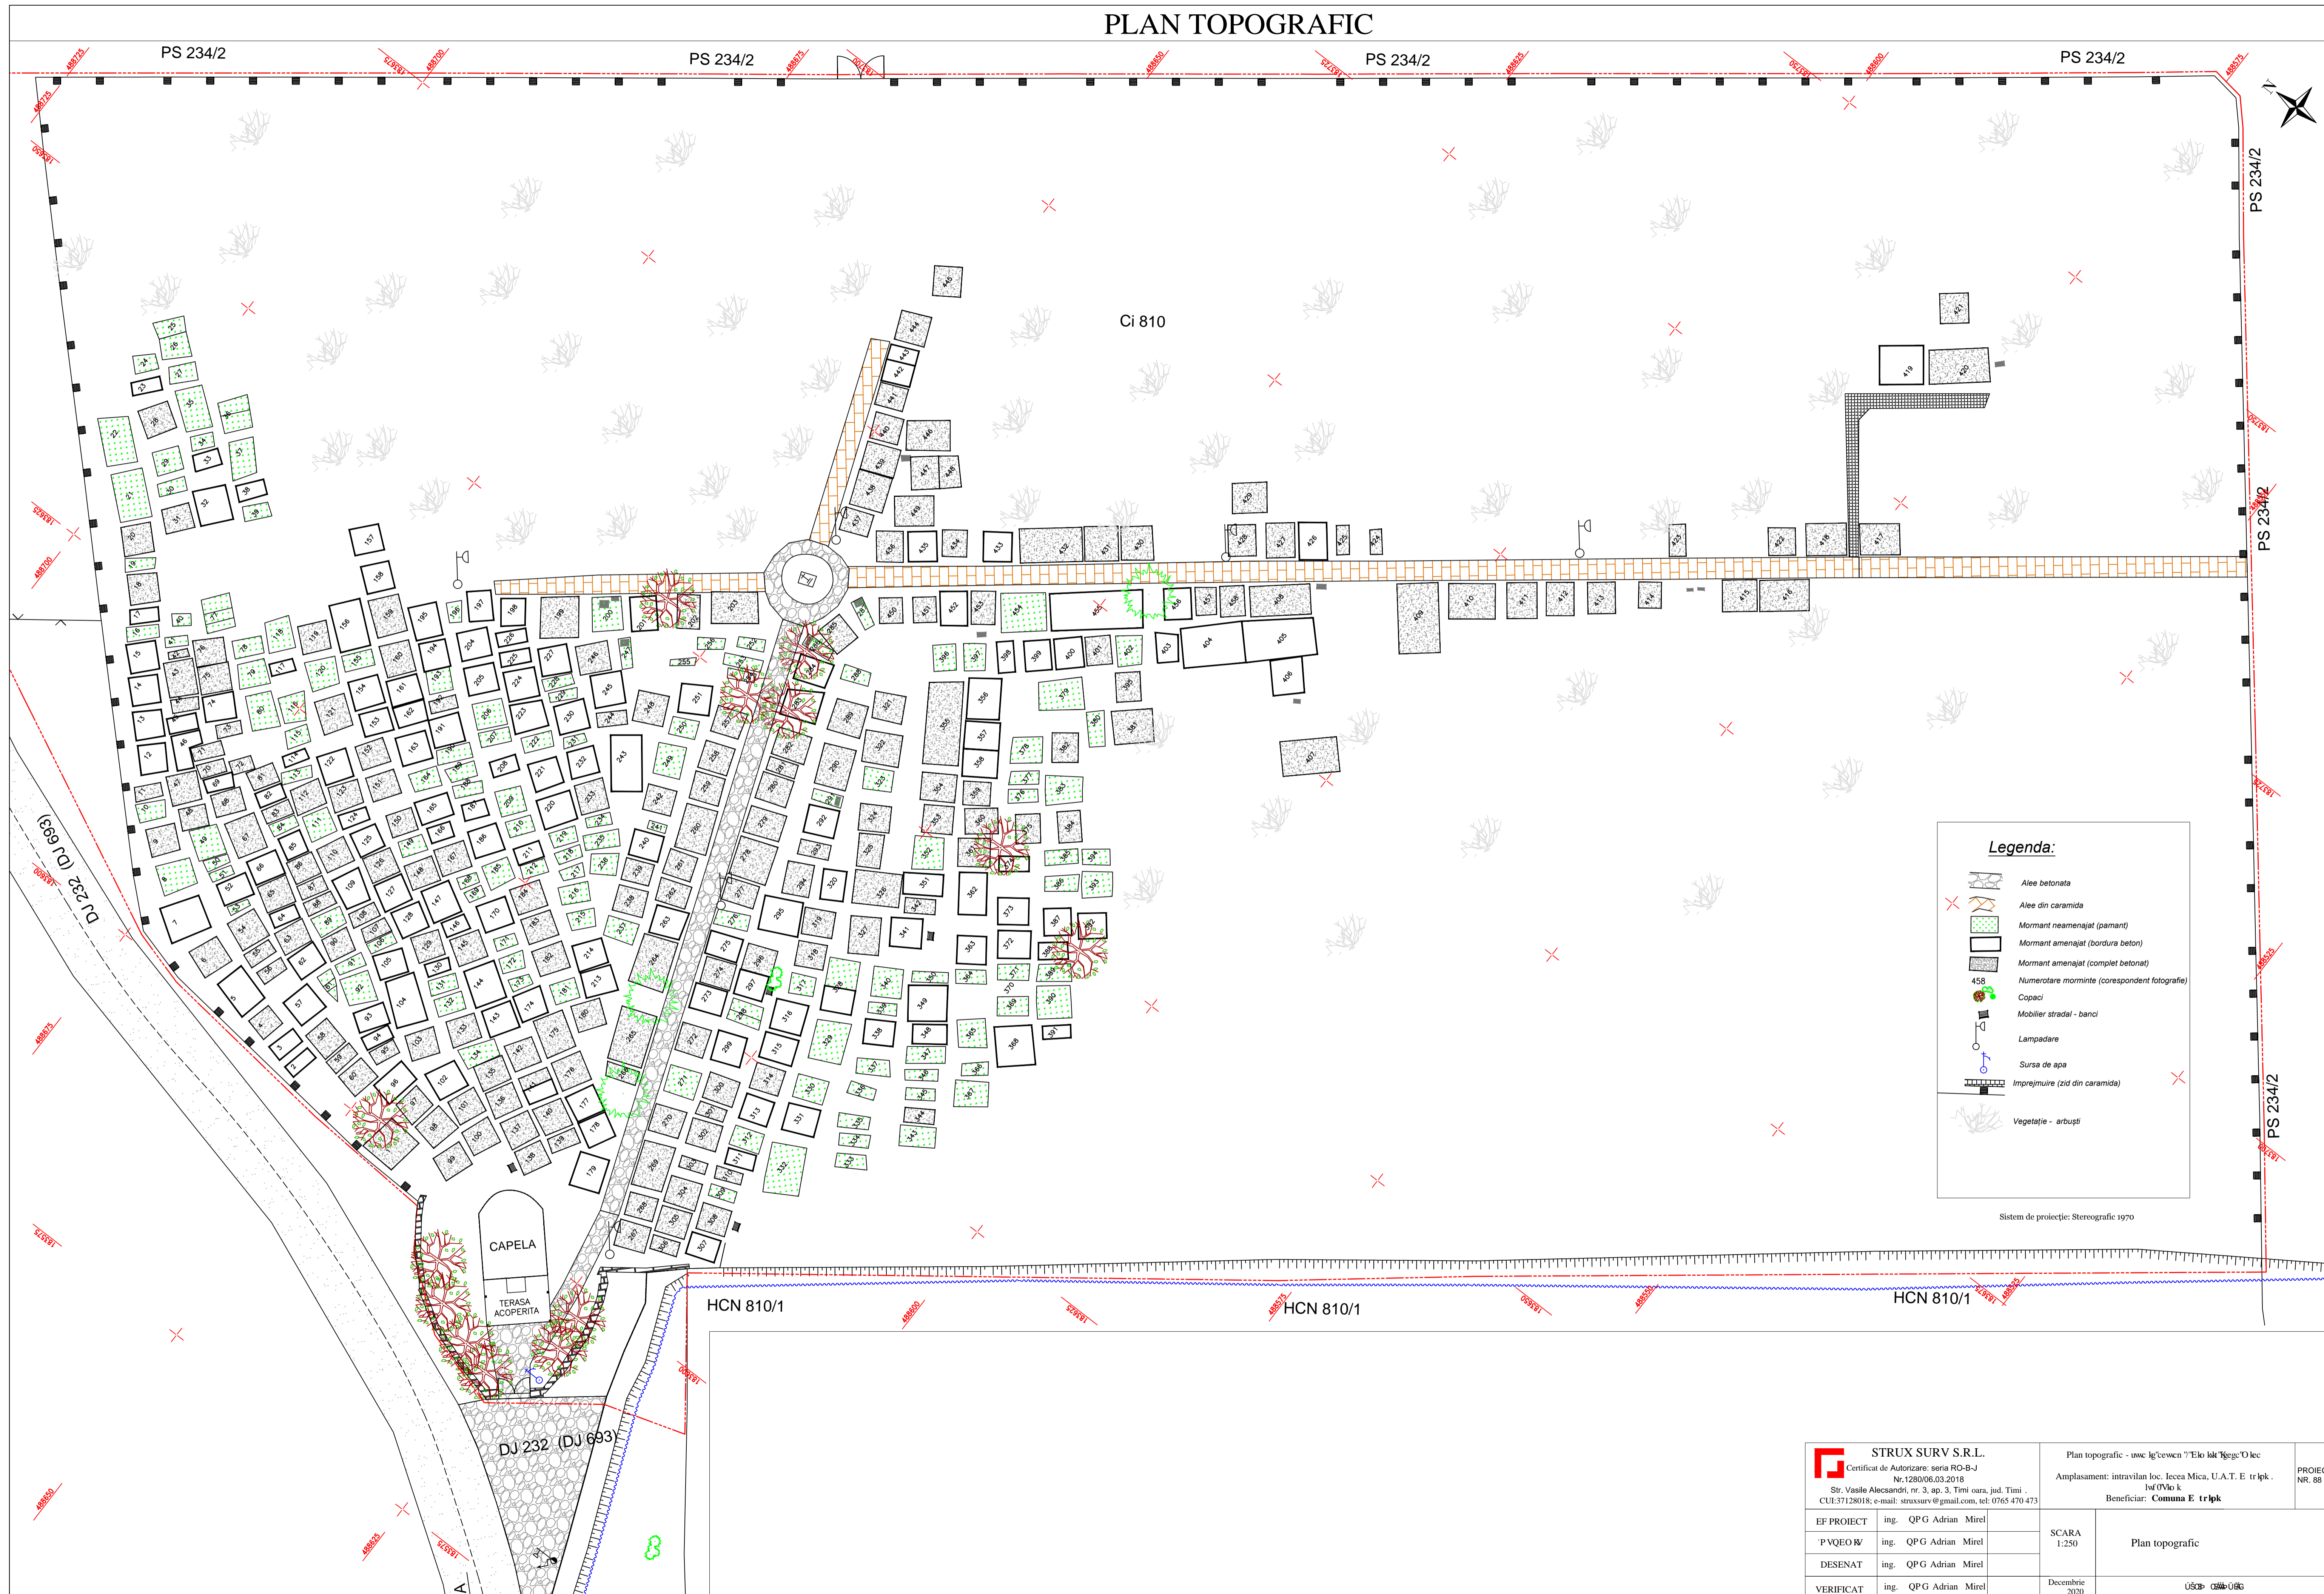

**Legenda:**

- Alee betonata
- Alee din caramida
- Mormant neamenajat (pamant)
- Mormant amenajat (bordura beton)
- Mormant amenajat (complet betonat)
- Numerotare morminte (corespondent fotografie)
- Copaci
- Mobilier stradal - banci
- Lampadare
- Sursa de apa
- Imprejmuire (zid din caramida)
- Vegetatie - arbusți

Sistem de proiectie: Stereografic 1970

<b>STRUX SURV S.R.L.</b> Certificat de Autorizare: seria RO-B-J Nr.1280/06.03.2018 Str. Vasile Alecsandri, nr. 3, ap. 3, Timi oara, jud. Timi . CUI:37128018; e-mail: struxsurv@gmail.com, tel: 0765 470 473		Plan topografic - usc Ig'cewen 7'Elo lal'Kge'O'lec Amplasament: intravilan loc. Iecca Mica, U.A.T. E tr'lpk . Iw'0Vlo k Beneficiar: <b>Comuna E tr'lpk</b>	PROIECT NR. 88
EF PROIECT	ing. QPG Adrian Mirel	SCARA 1:250	Plan topografic
DESEINAT	ing. QPG Adrian Mirel		
VERIFICAT	ing. QPG Adrian Mirel	Decembrie 2020	USCB - 0584-0586